


1 FLOOR PLAN  
SCALE: 1/2"= 1'-0"

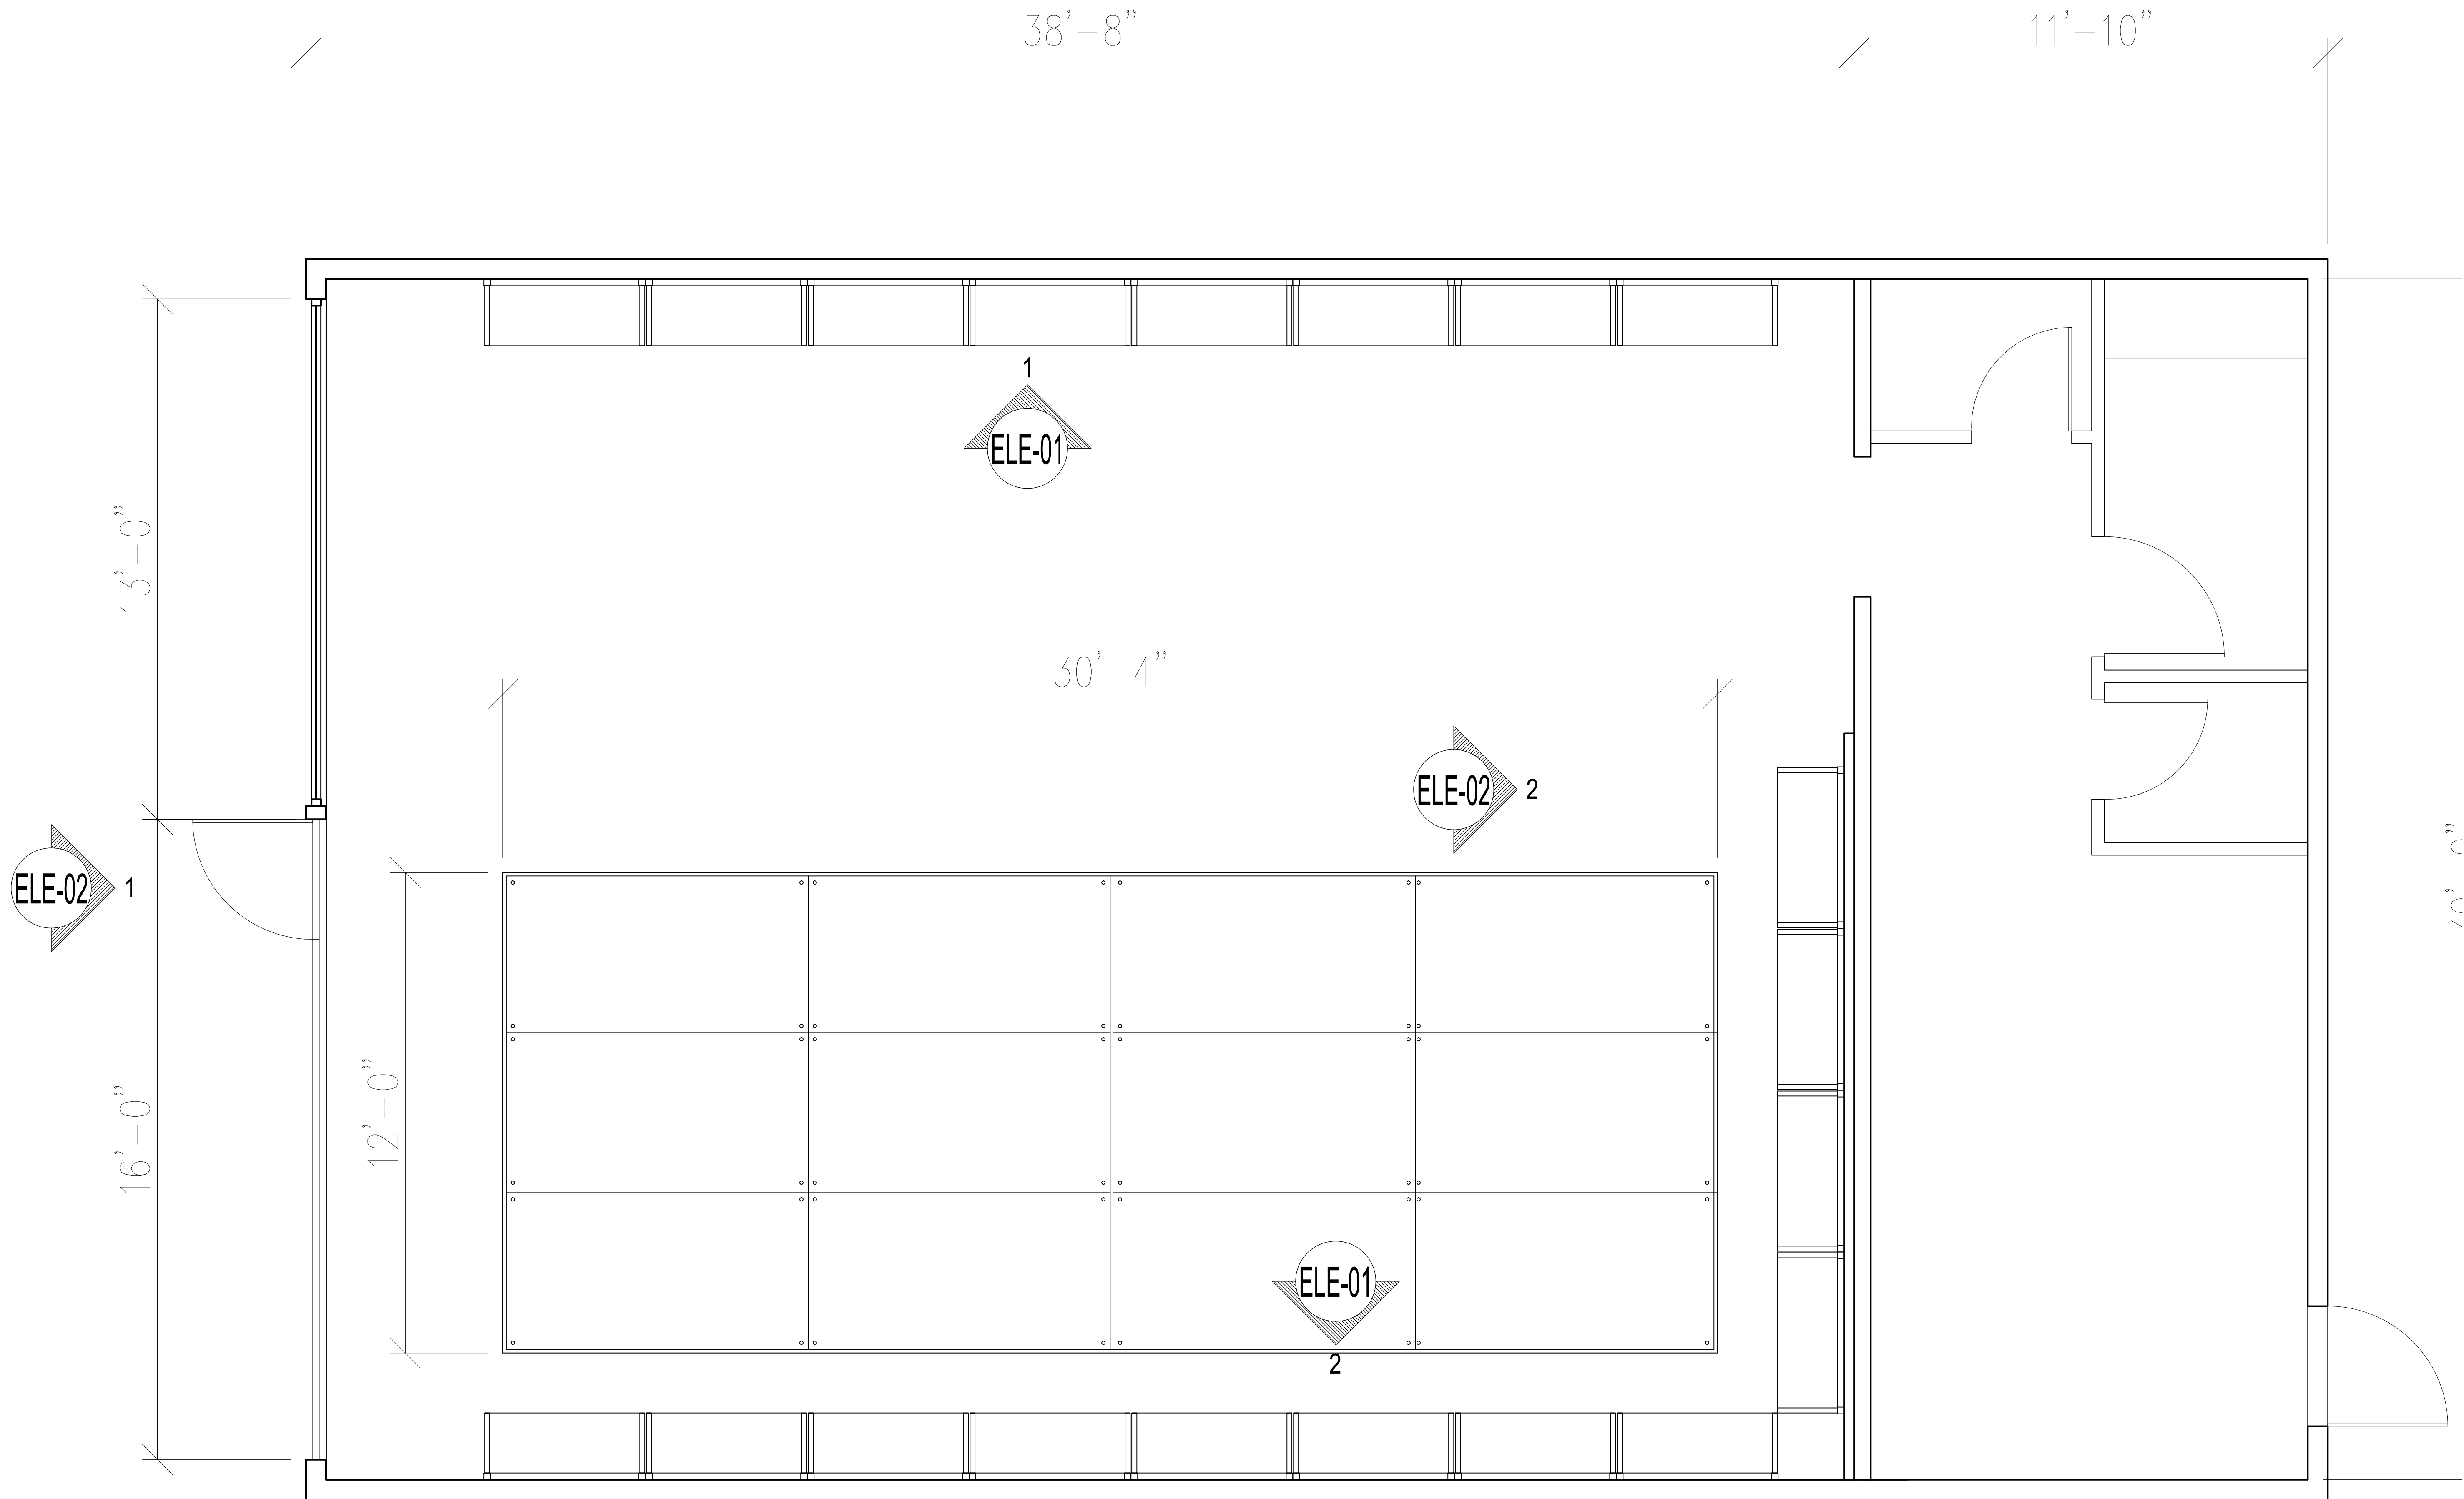

1 REFLECTED CEILING PLAN  
SCALE: 1/2" = 1'-0"

RETAIL STORE  
2017 Russell Cole  
Design Competition


REFLECTED CEILING PLAN

**IESLA**


RCP-01

scale


1/2"=1'-0"

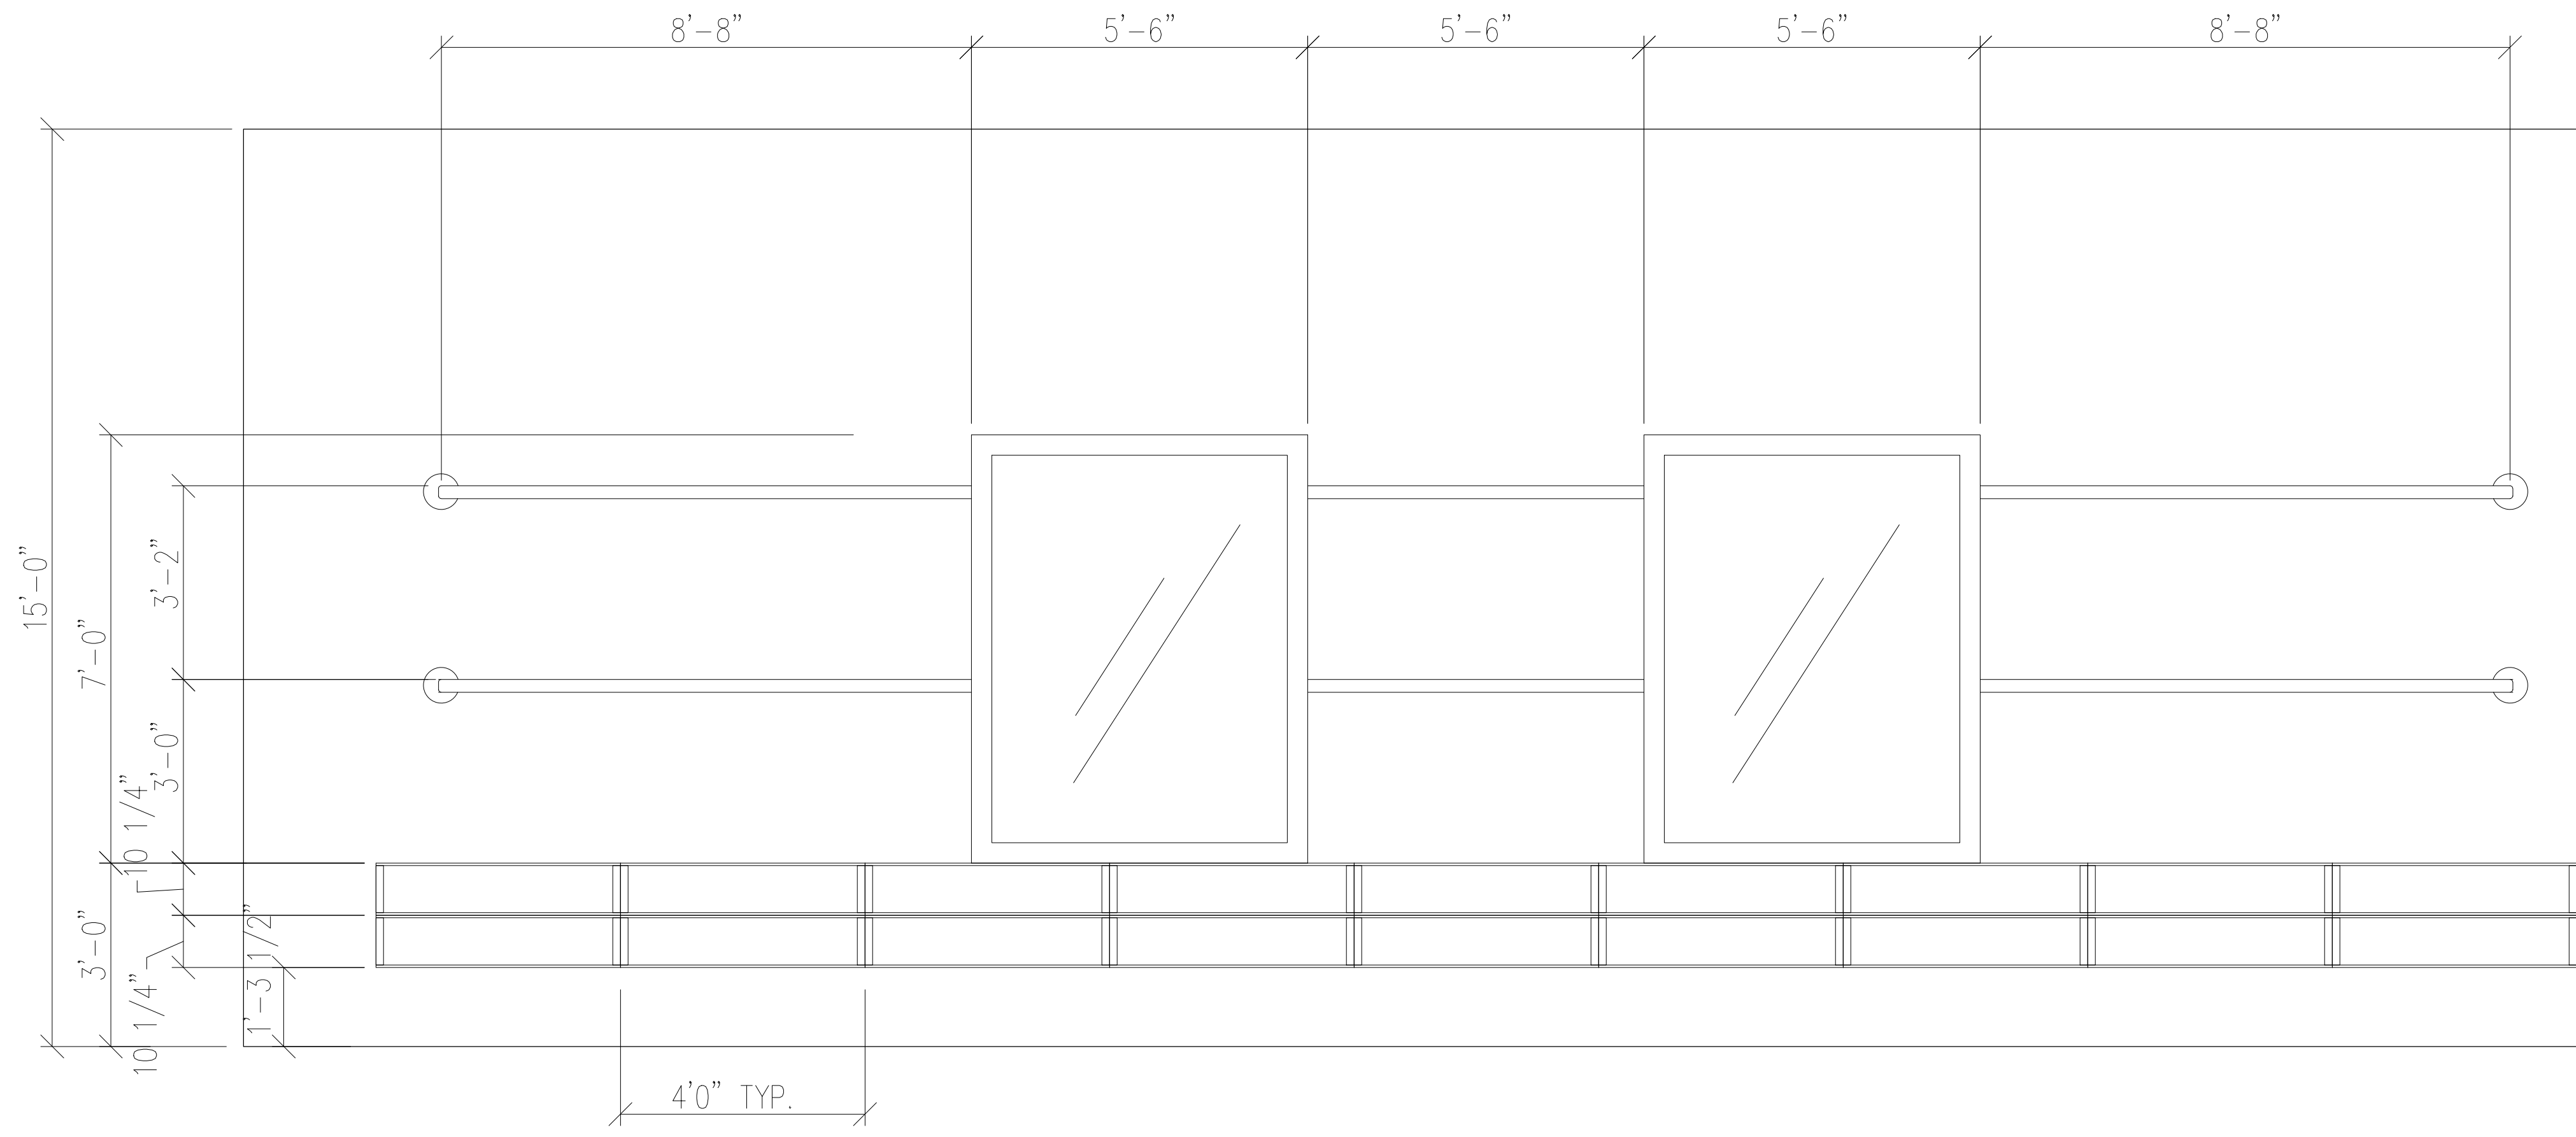


1 NORTH ELEVATION  
SCALE: 1/2" = 1'-0"

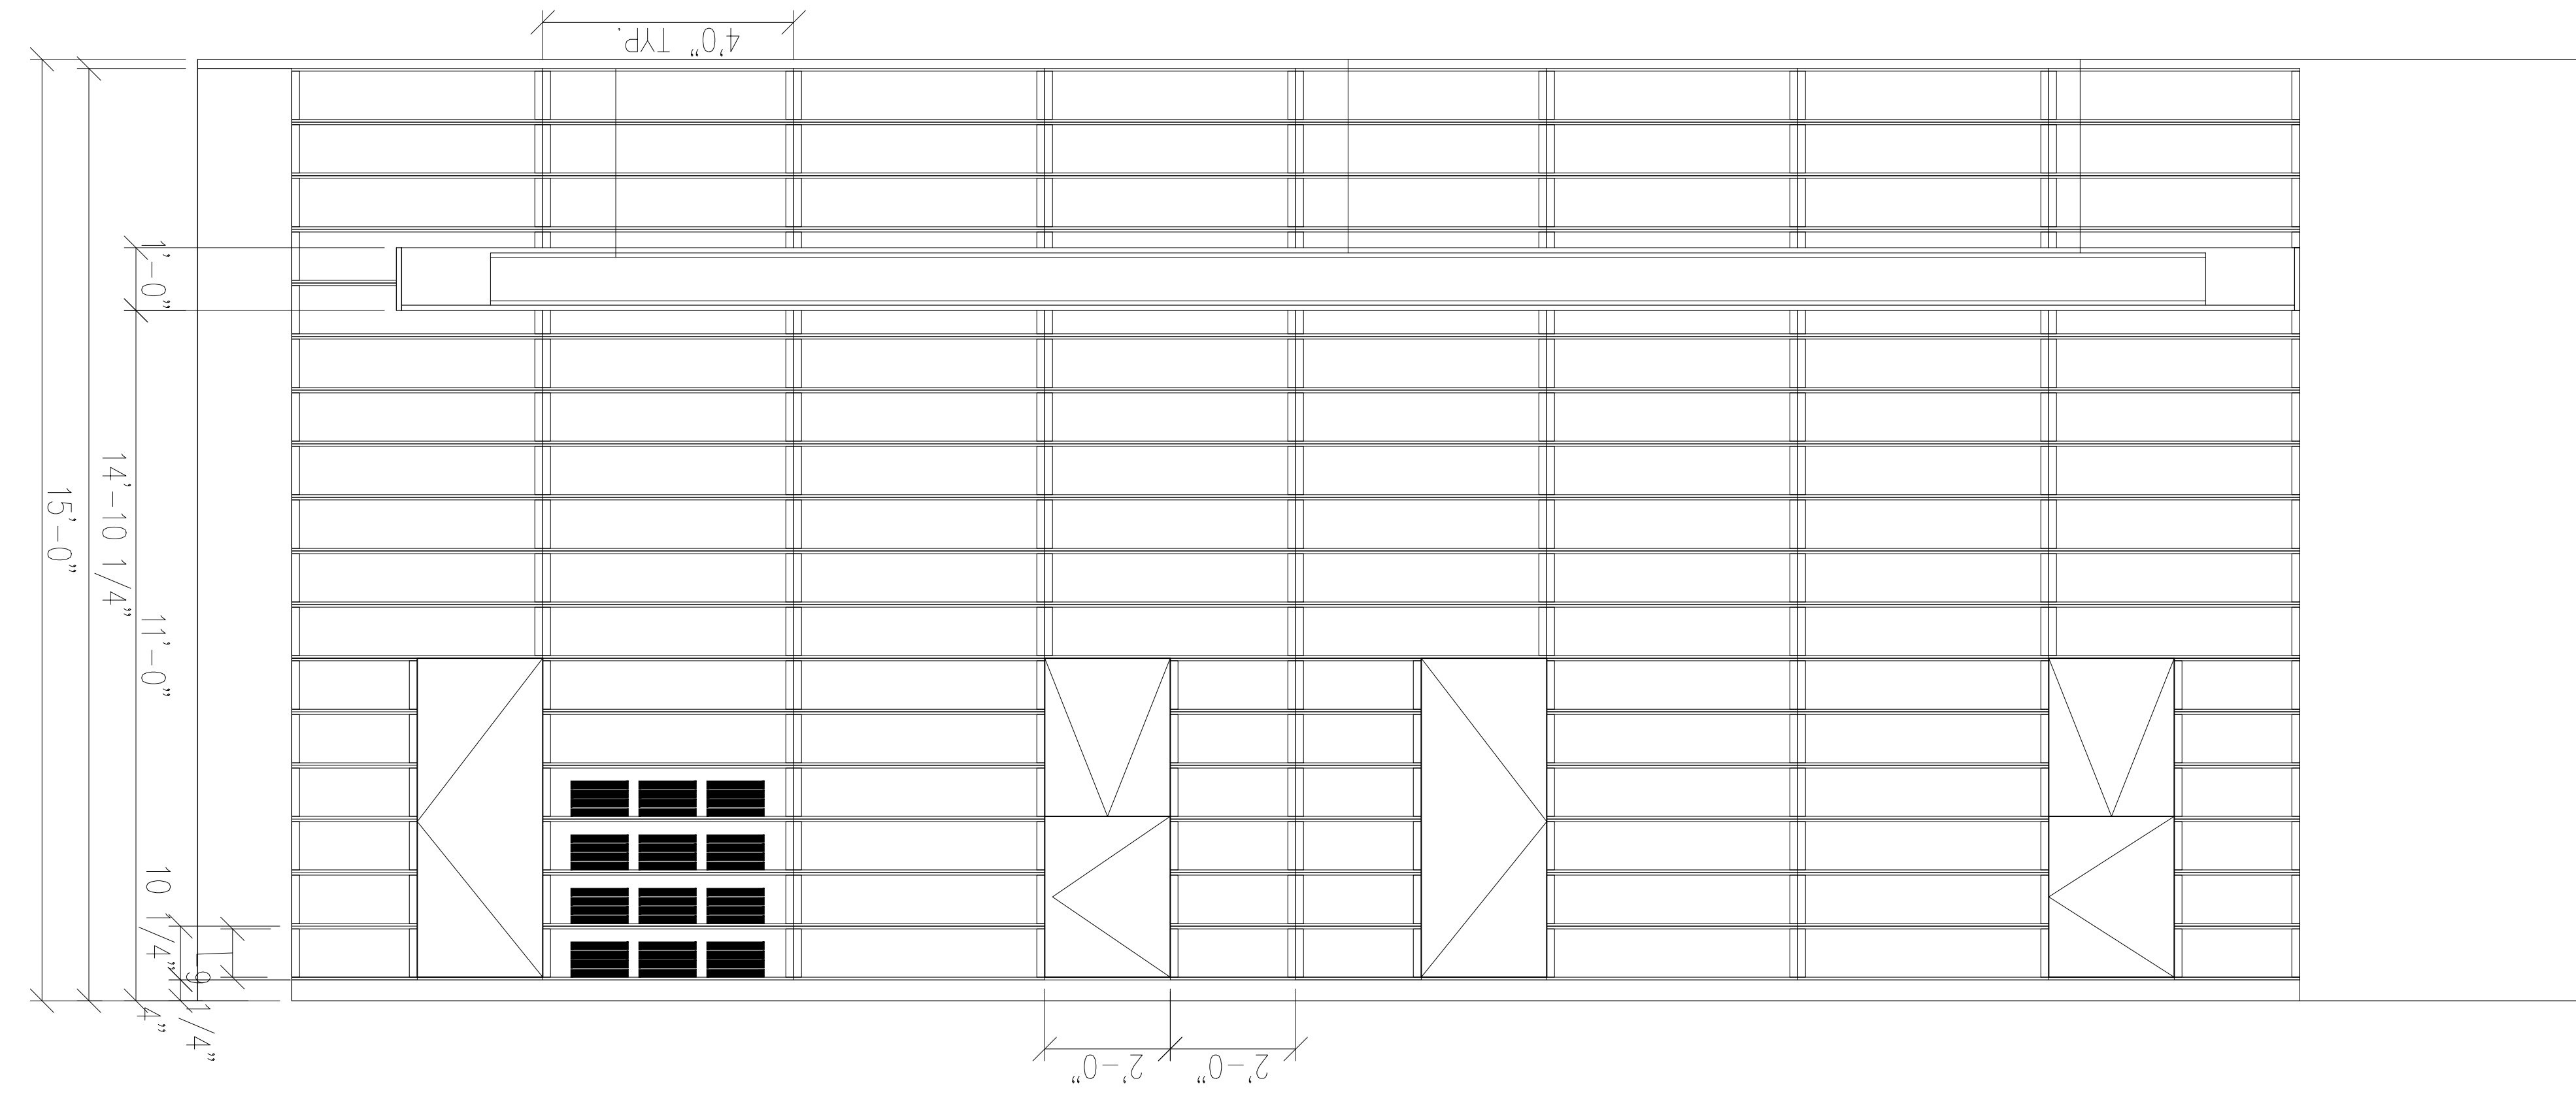

2 SOUTH ELEVATION  
SCALE: 1/2" = 1'-0"

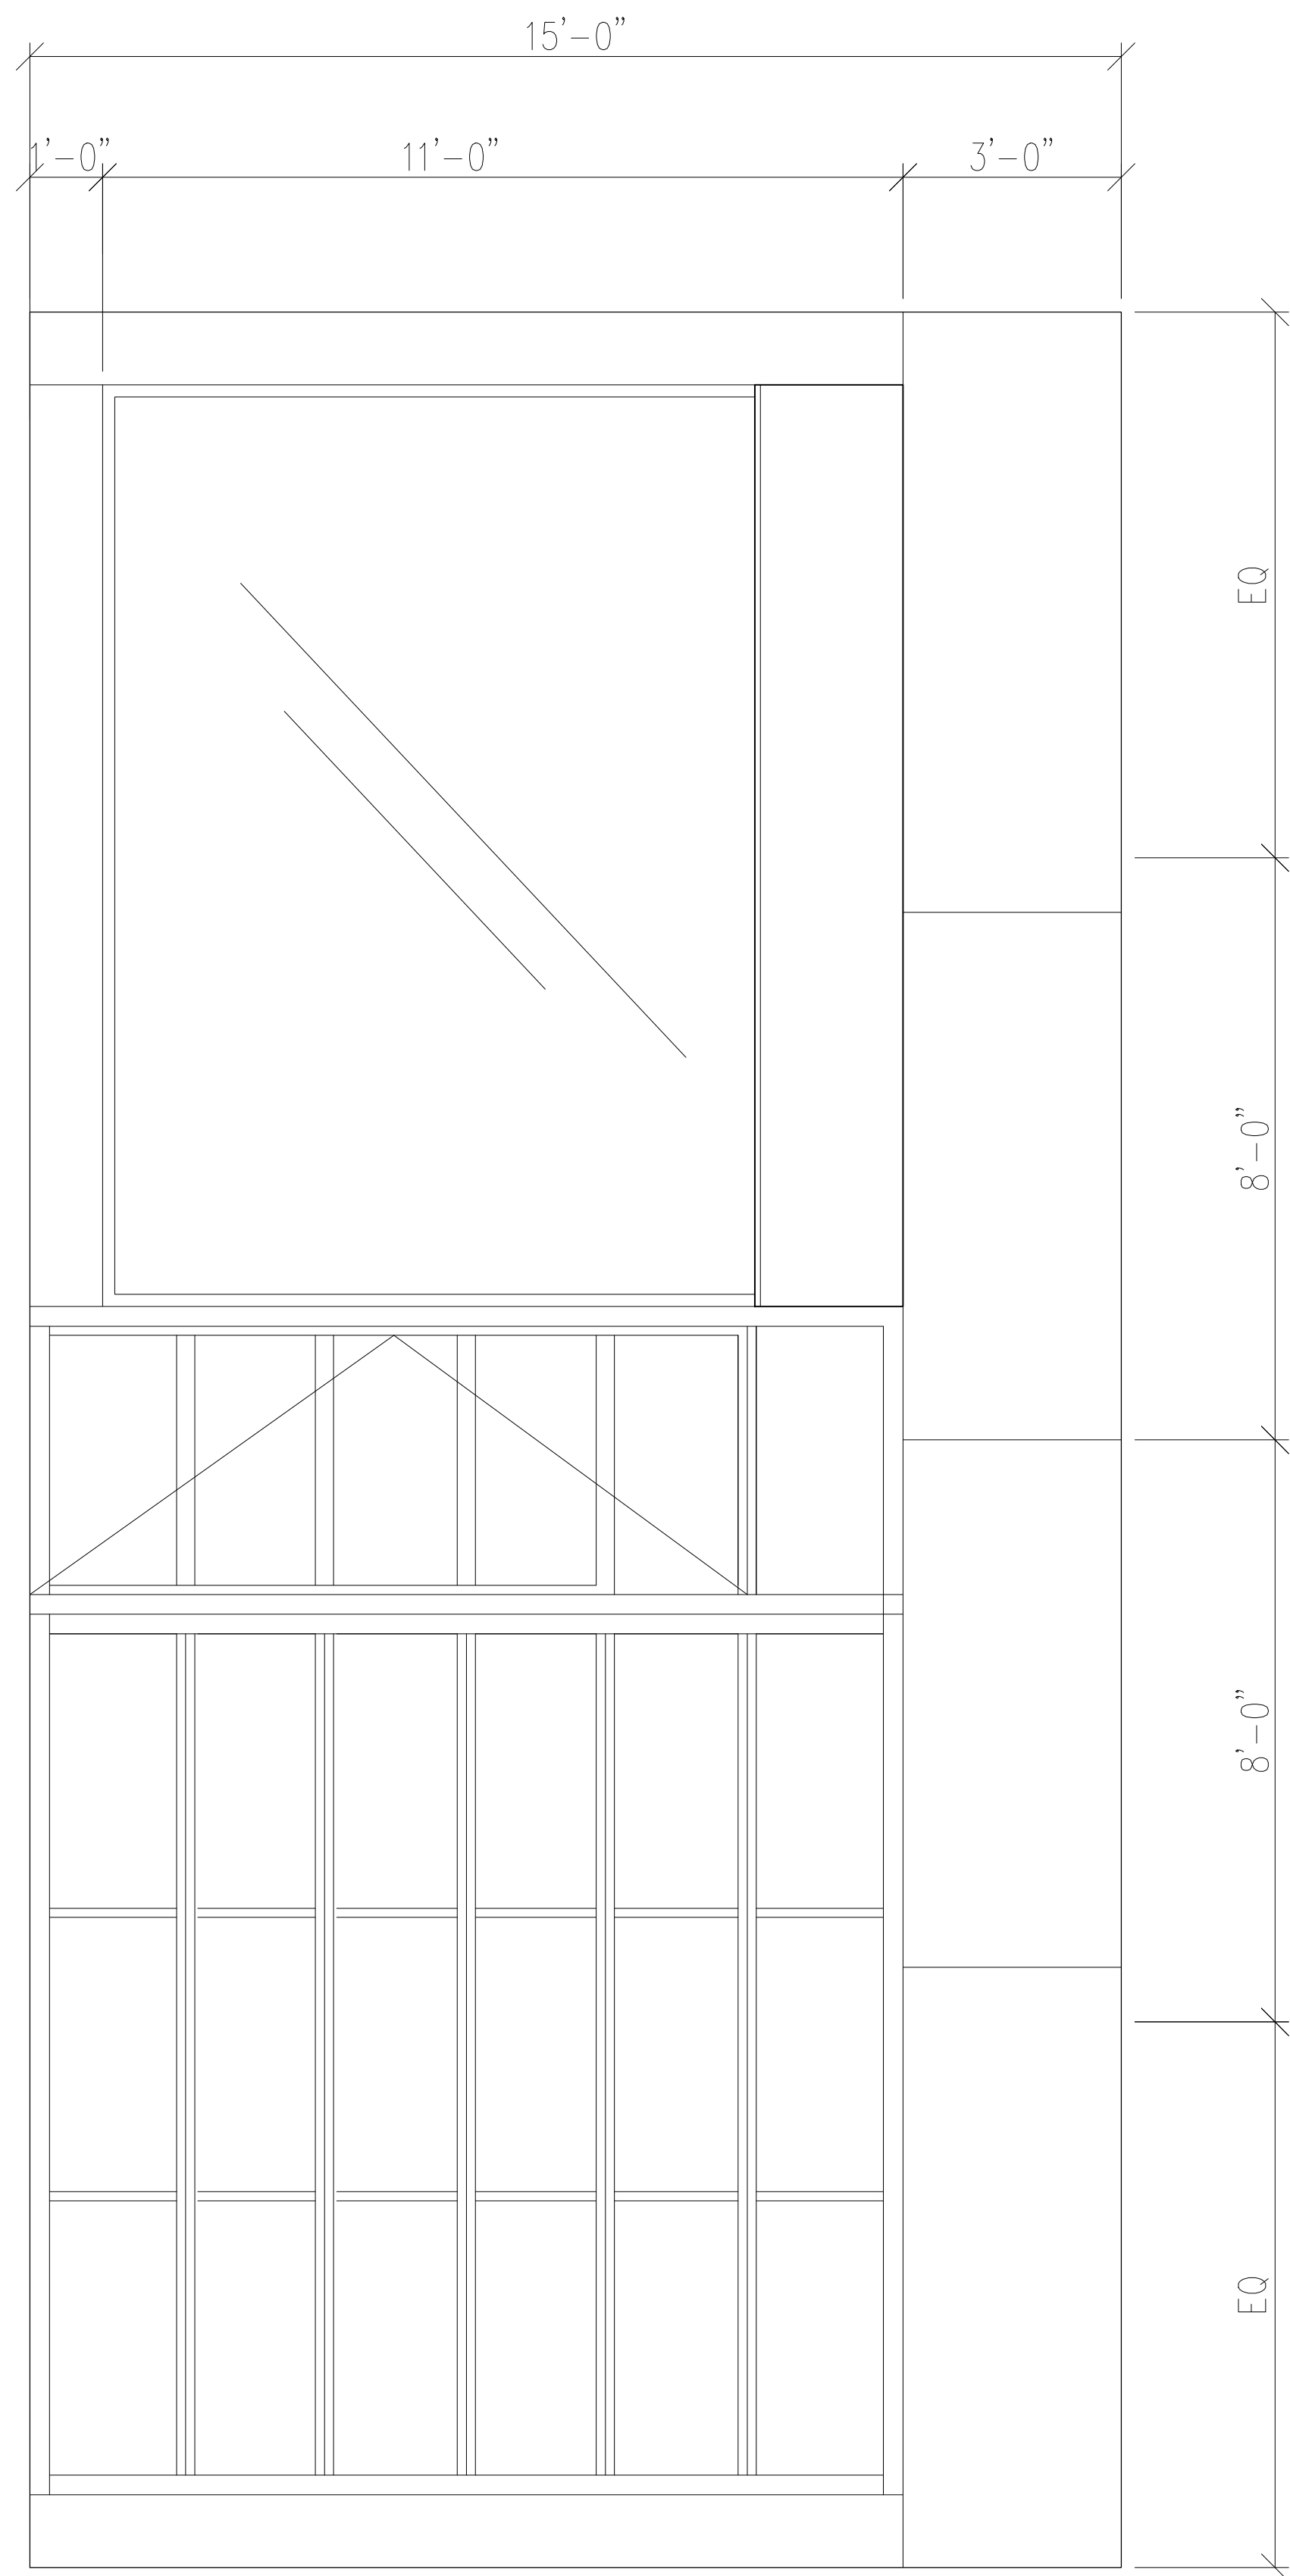

1 WEST ELEVATION  
SCALE: 1/2" = 1'-0"

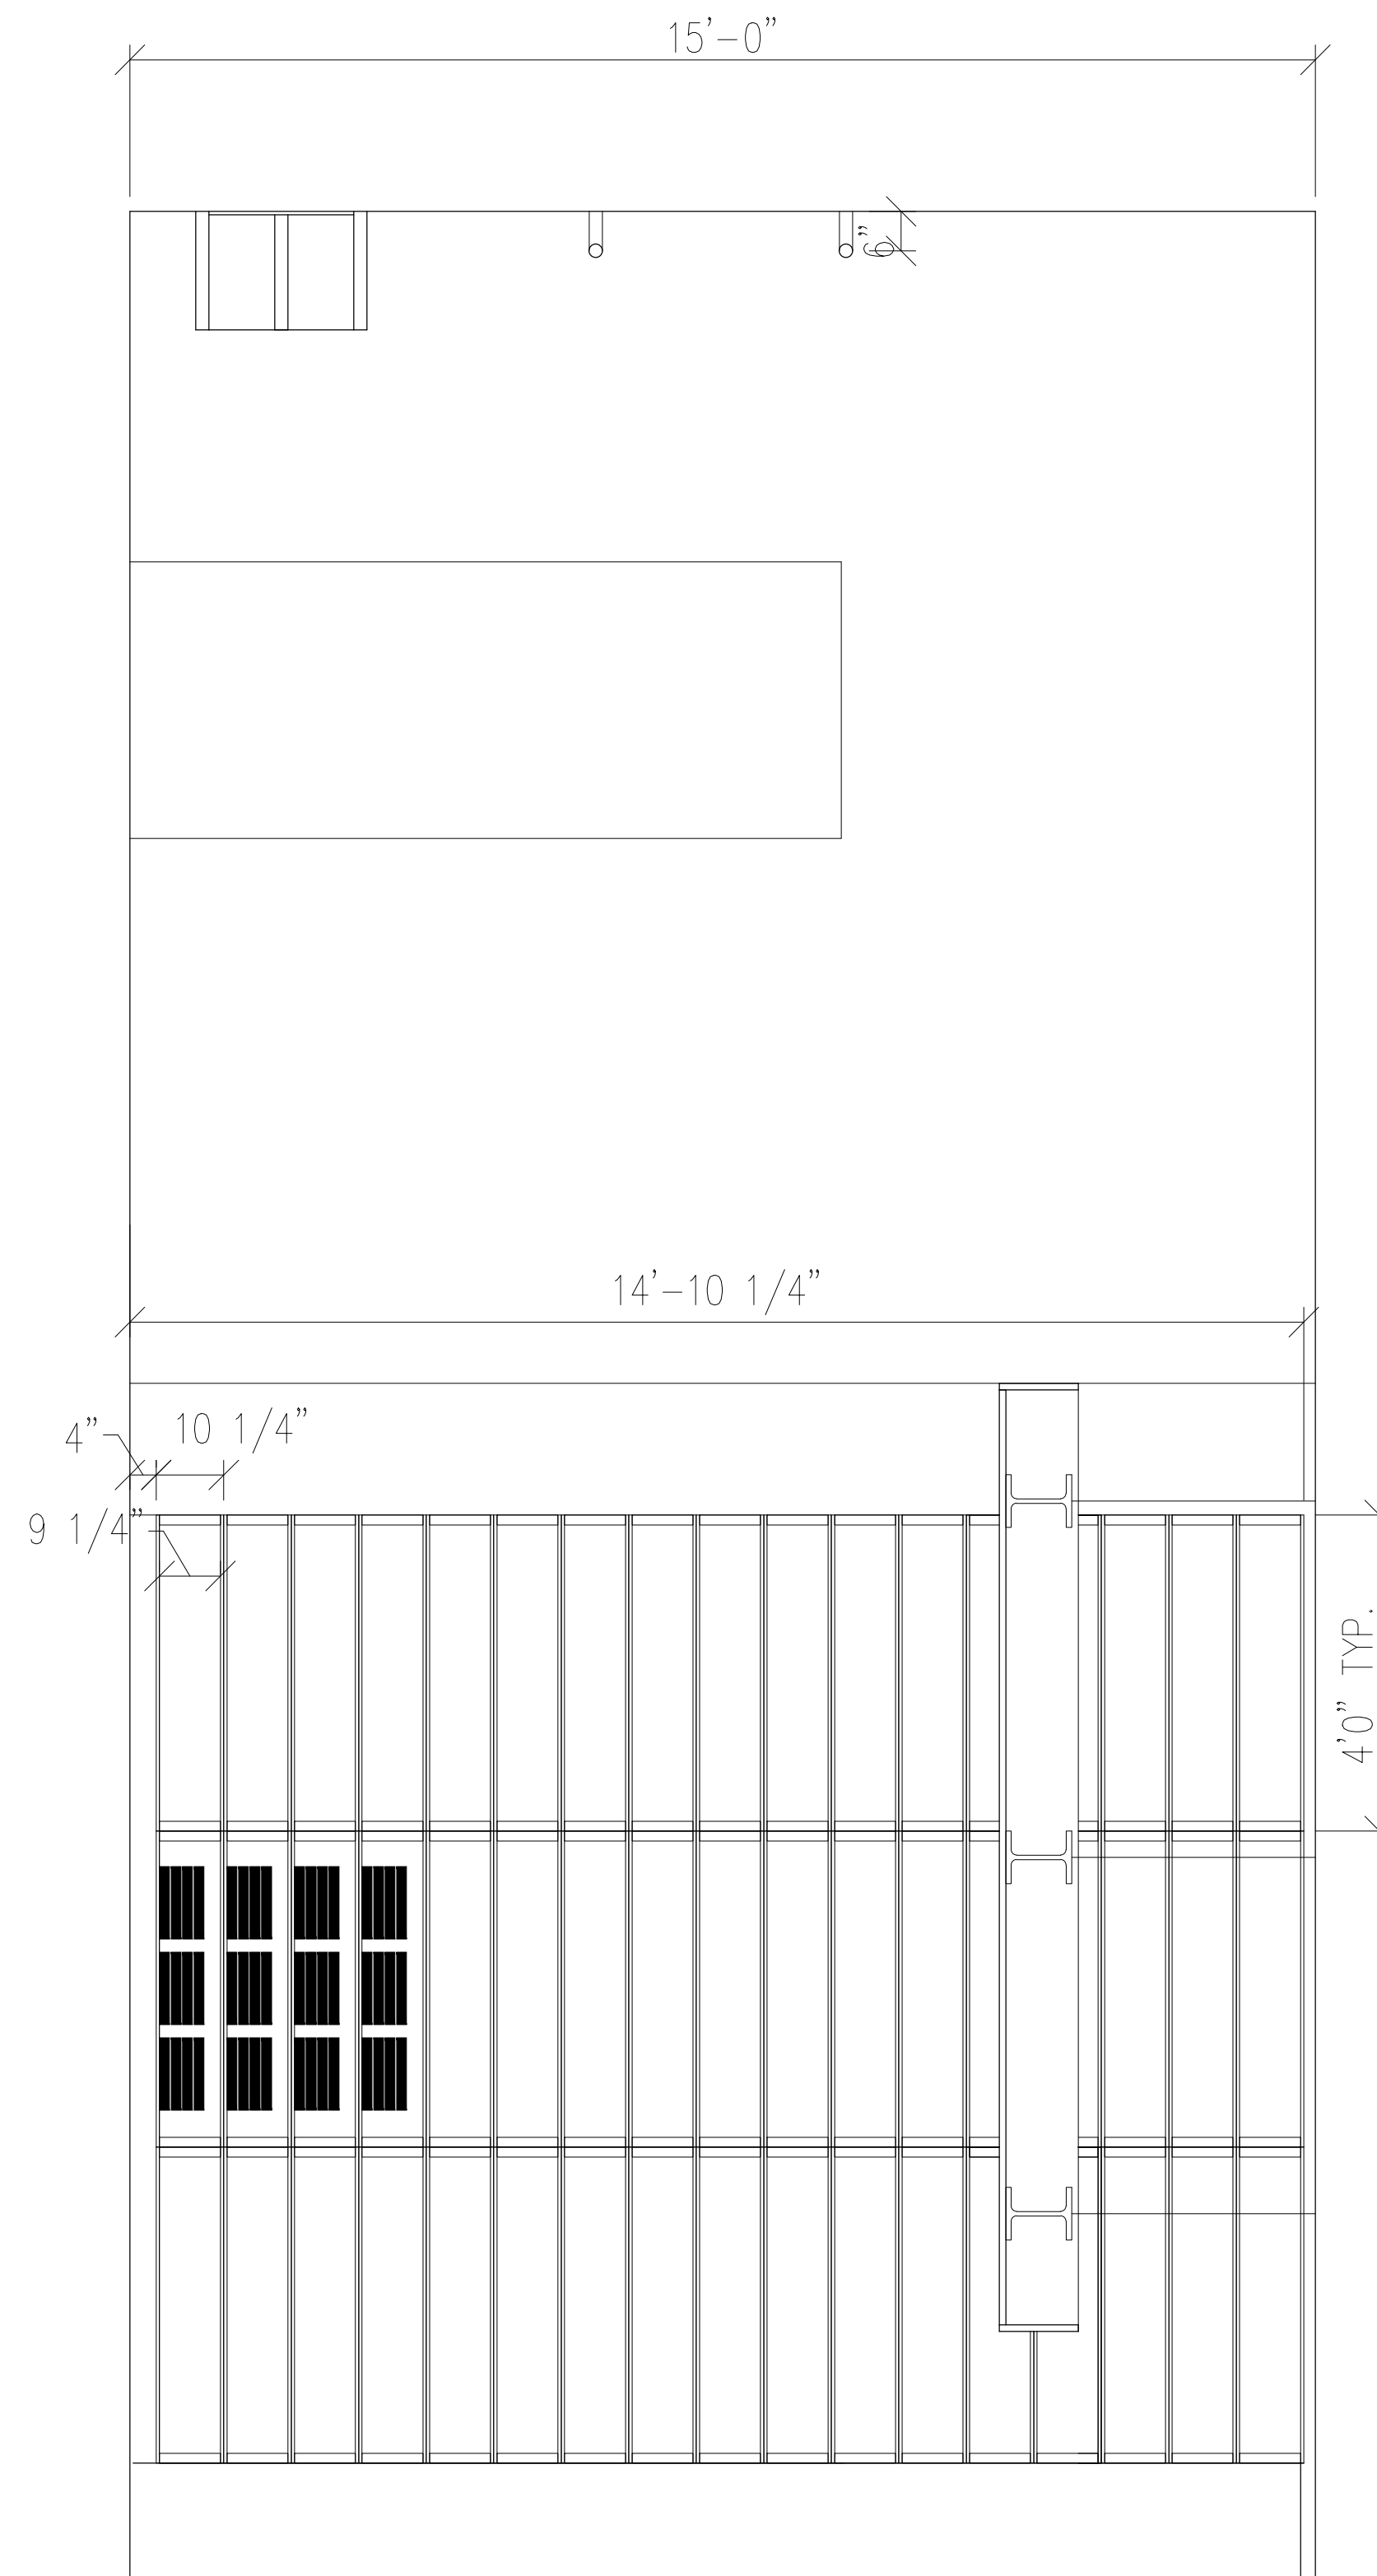

2 EAST ELEVATION  
SCALE: 1/2" = 1'-0"