




01 ELEVATION AT SOUTH WALL LOBBY  
SCALE:  $\frac{1}{4}'' = 1'-0''$

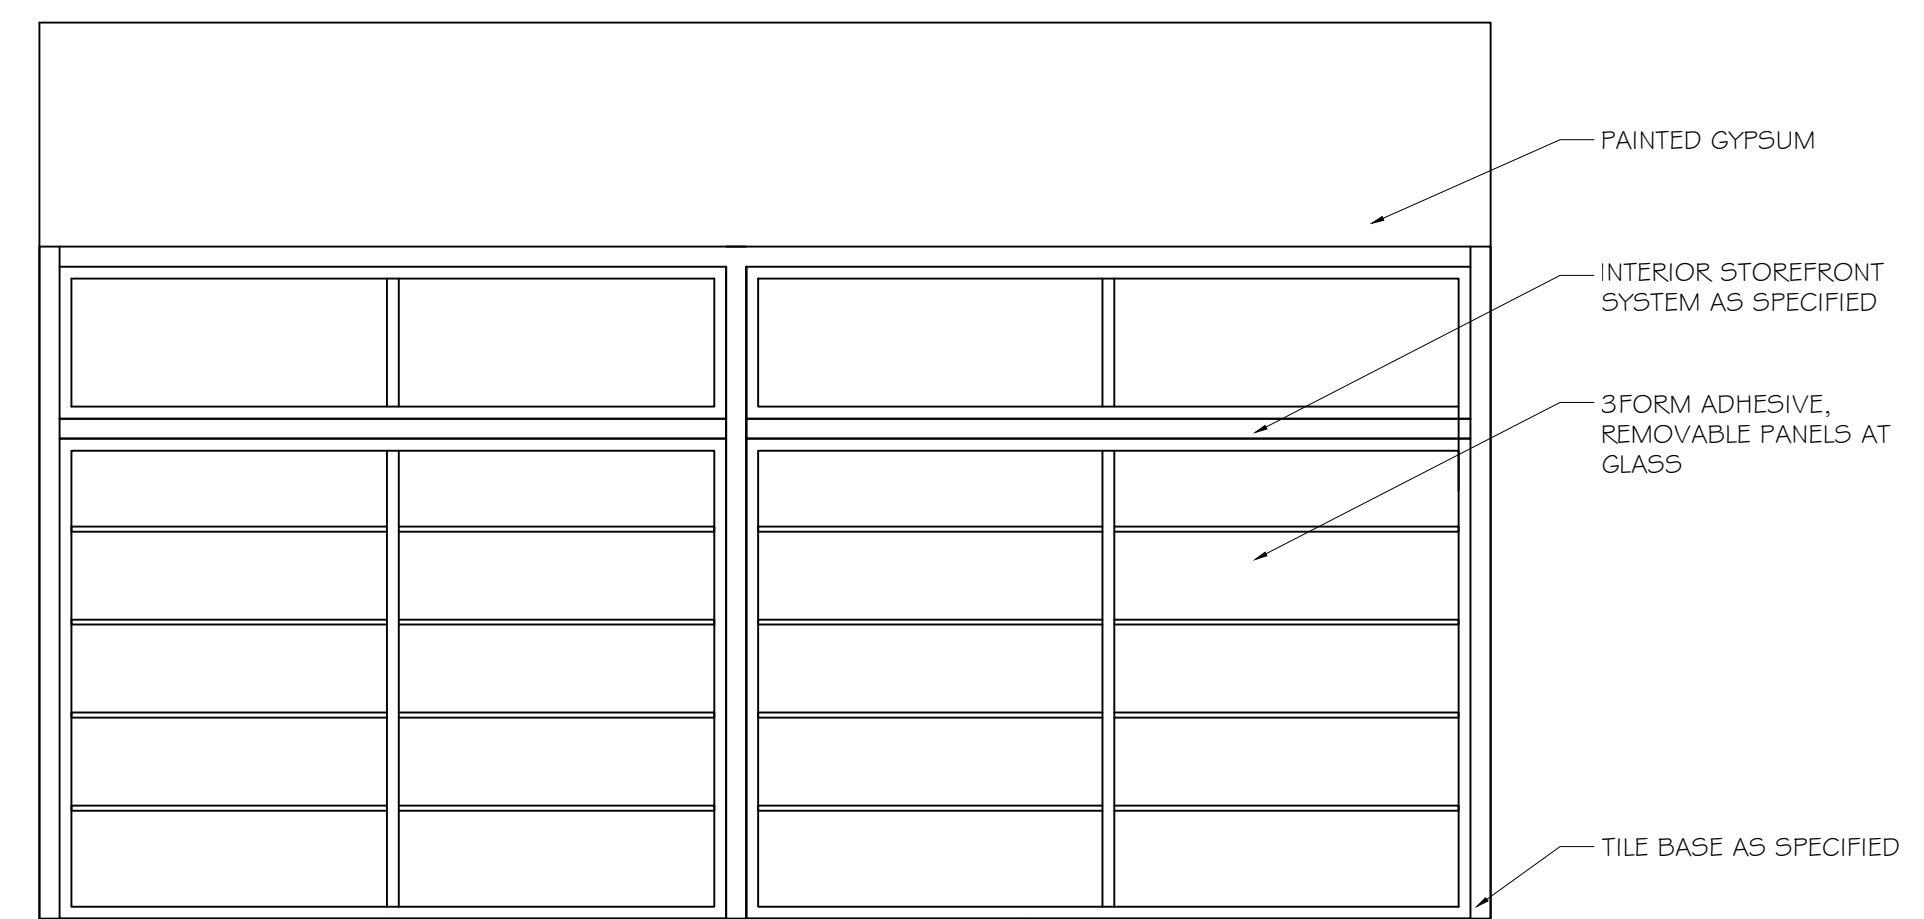


02 ELEVATION AT OFFICES  
SCALE:  $\frac{1}{4}'' = 1'-0''$

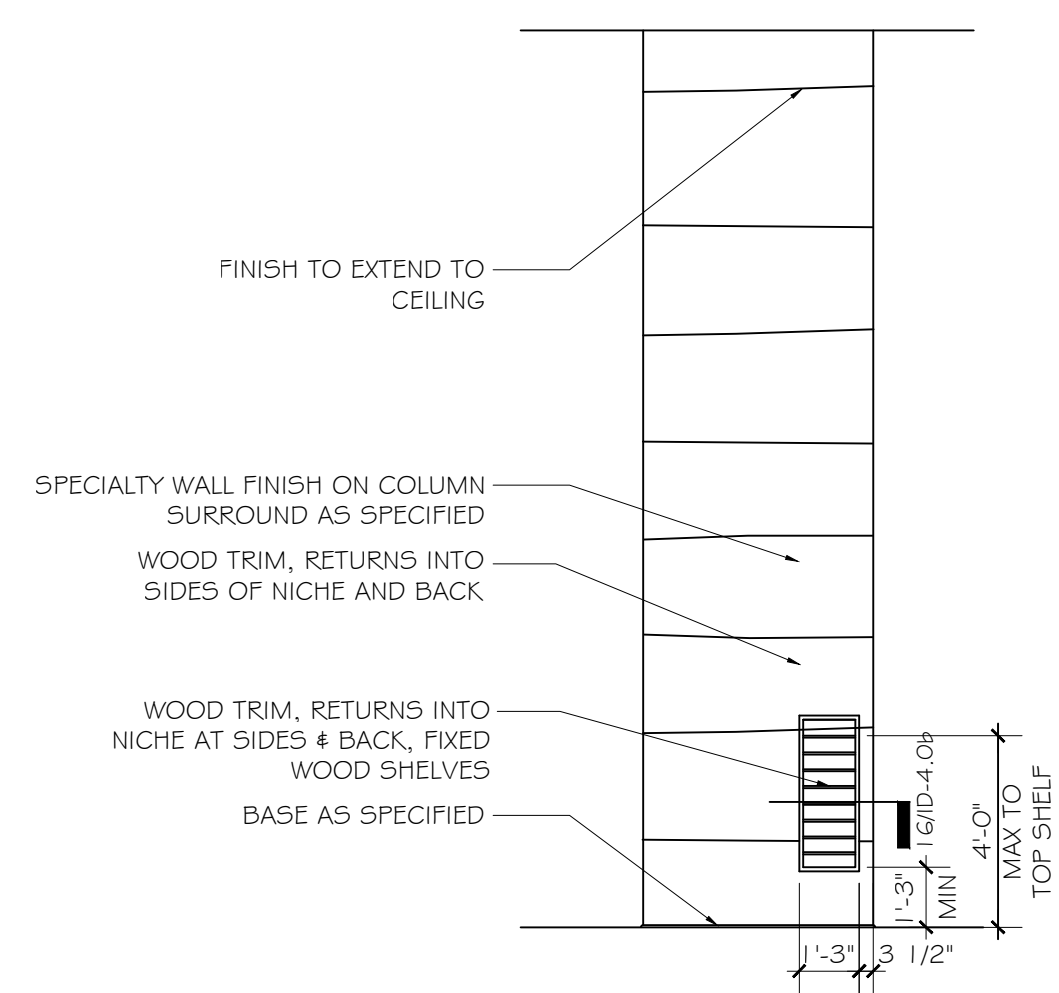


03 ELEVATION AT CLOSING  
SCALE:  $\frac{1}{4}'' = 1'-0''$

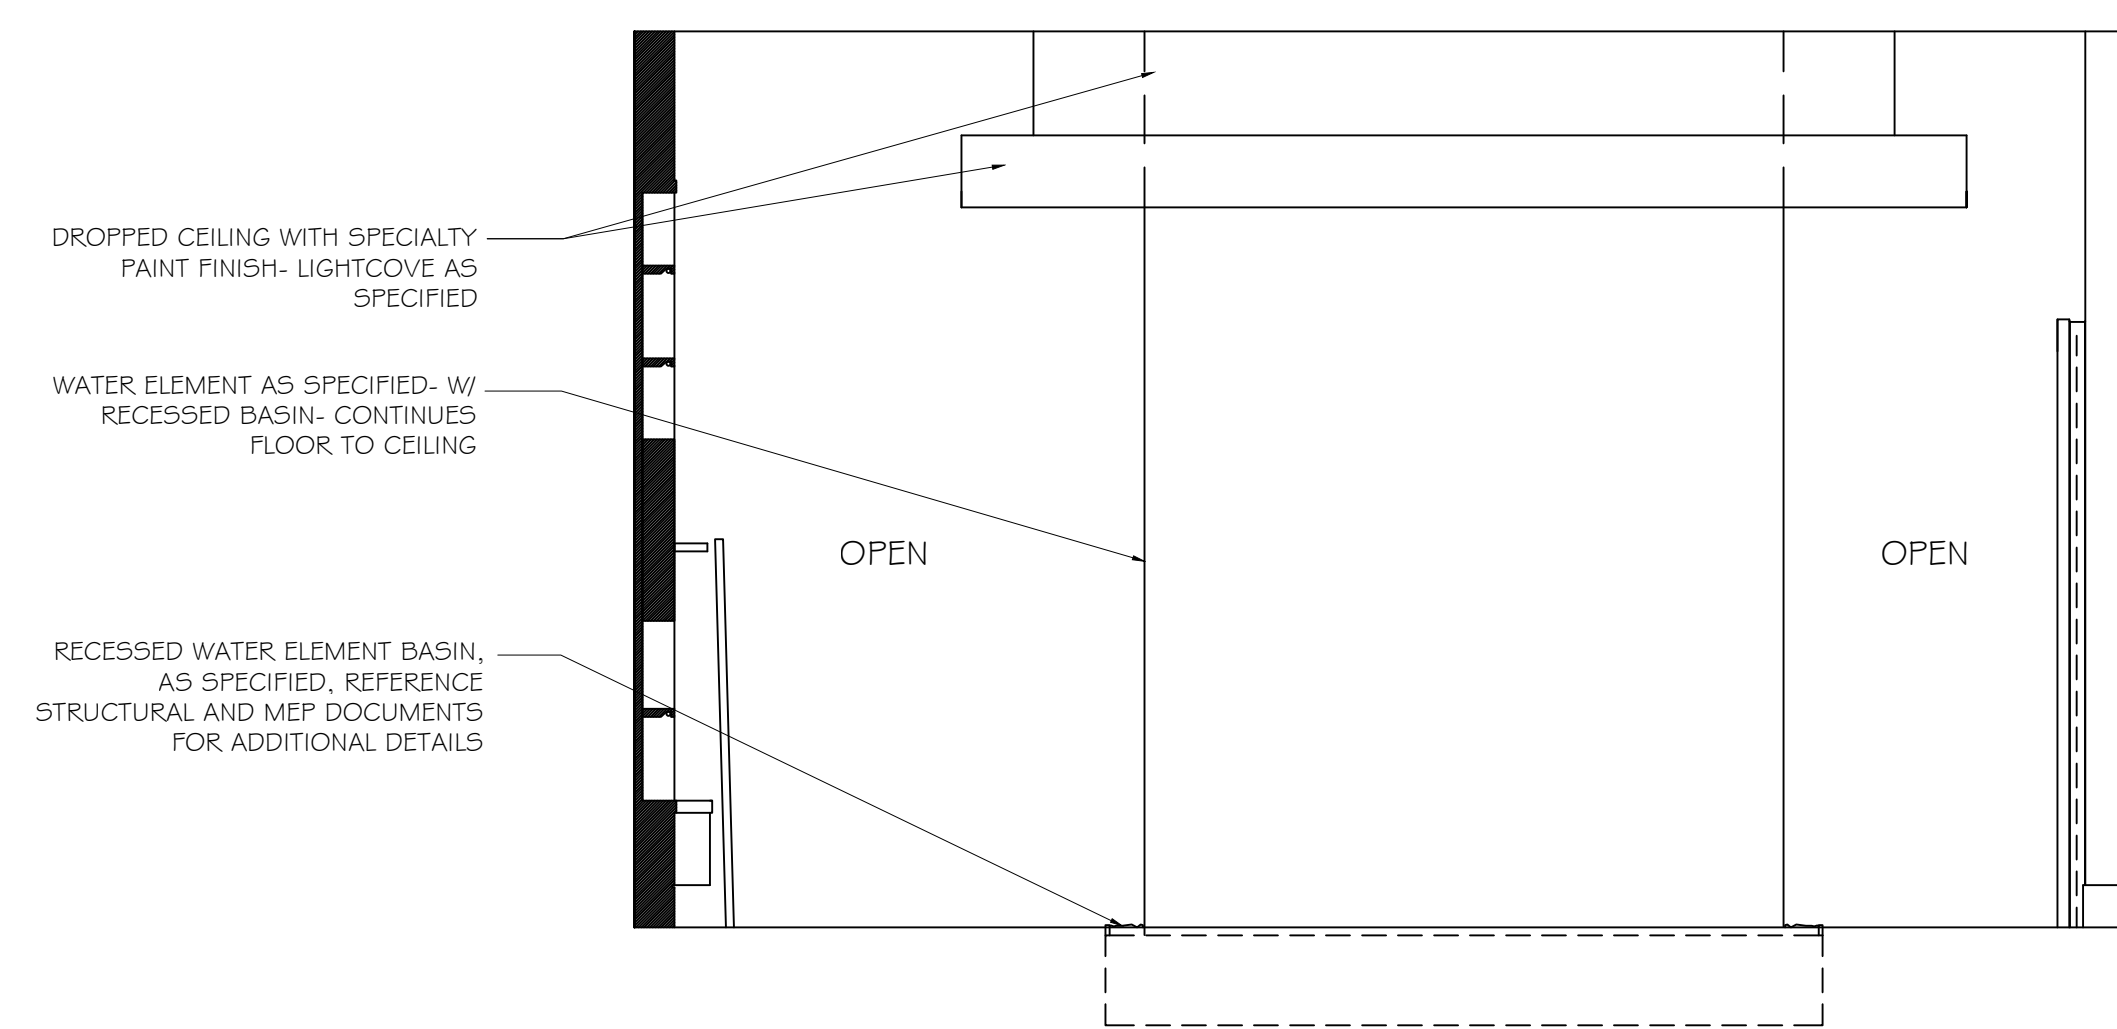

04 ELEVATION AT CLOSING  
SCALE:  $\frac{1}{4}'' = 1'-0''$

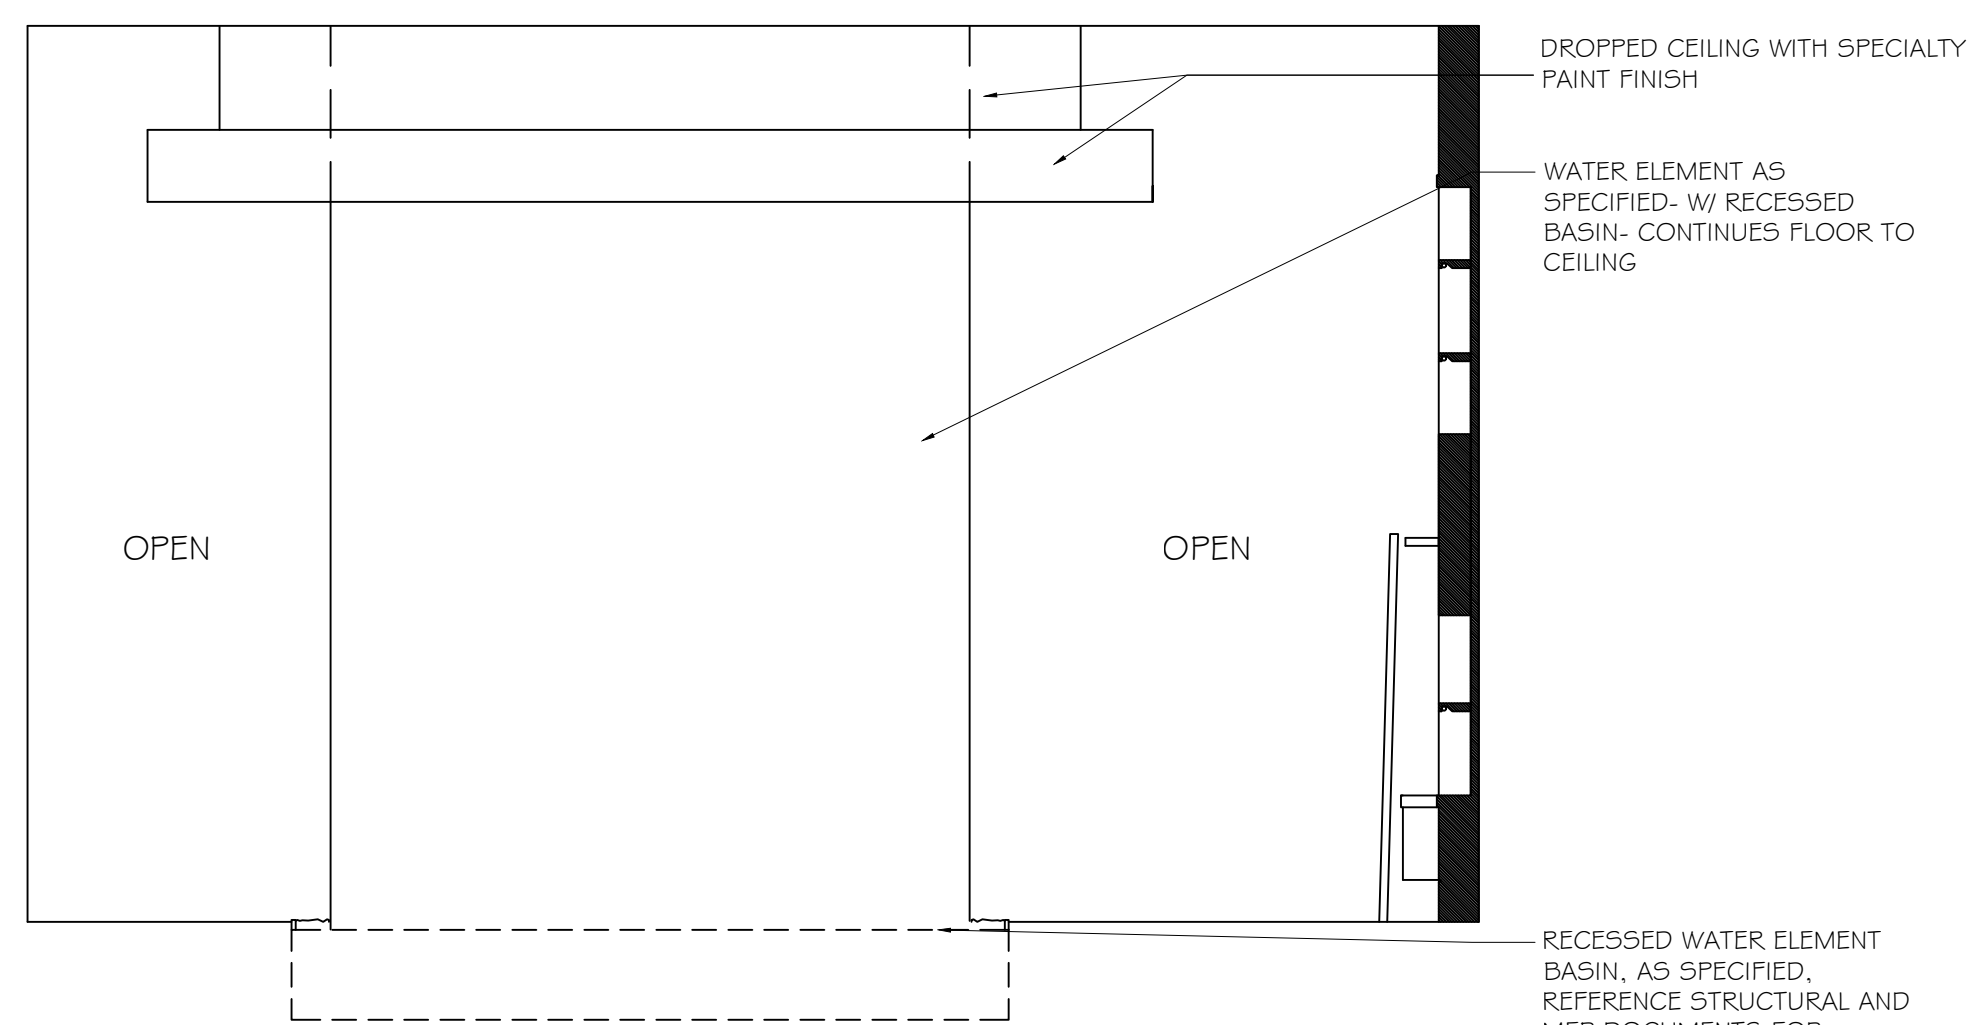

05 ELEVATION AT WAITING  
SCALE:  $\frac{1}{4}'' = 1'-0''$

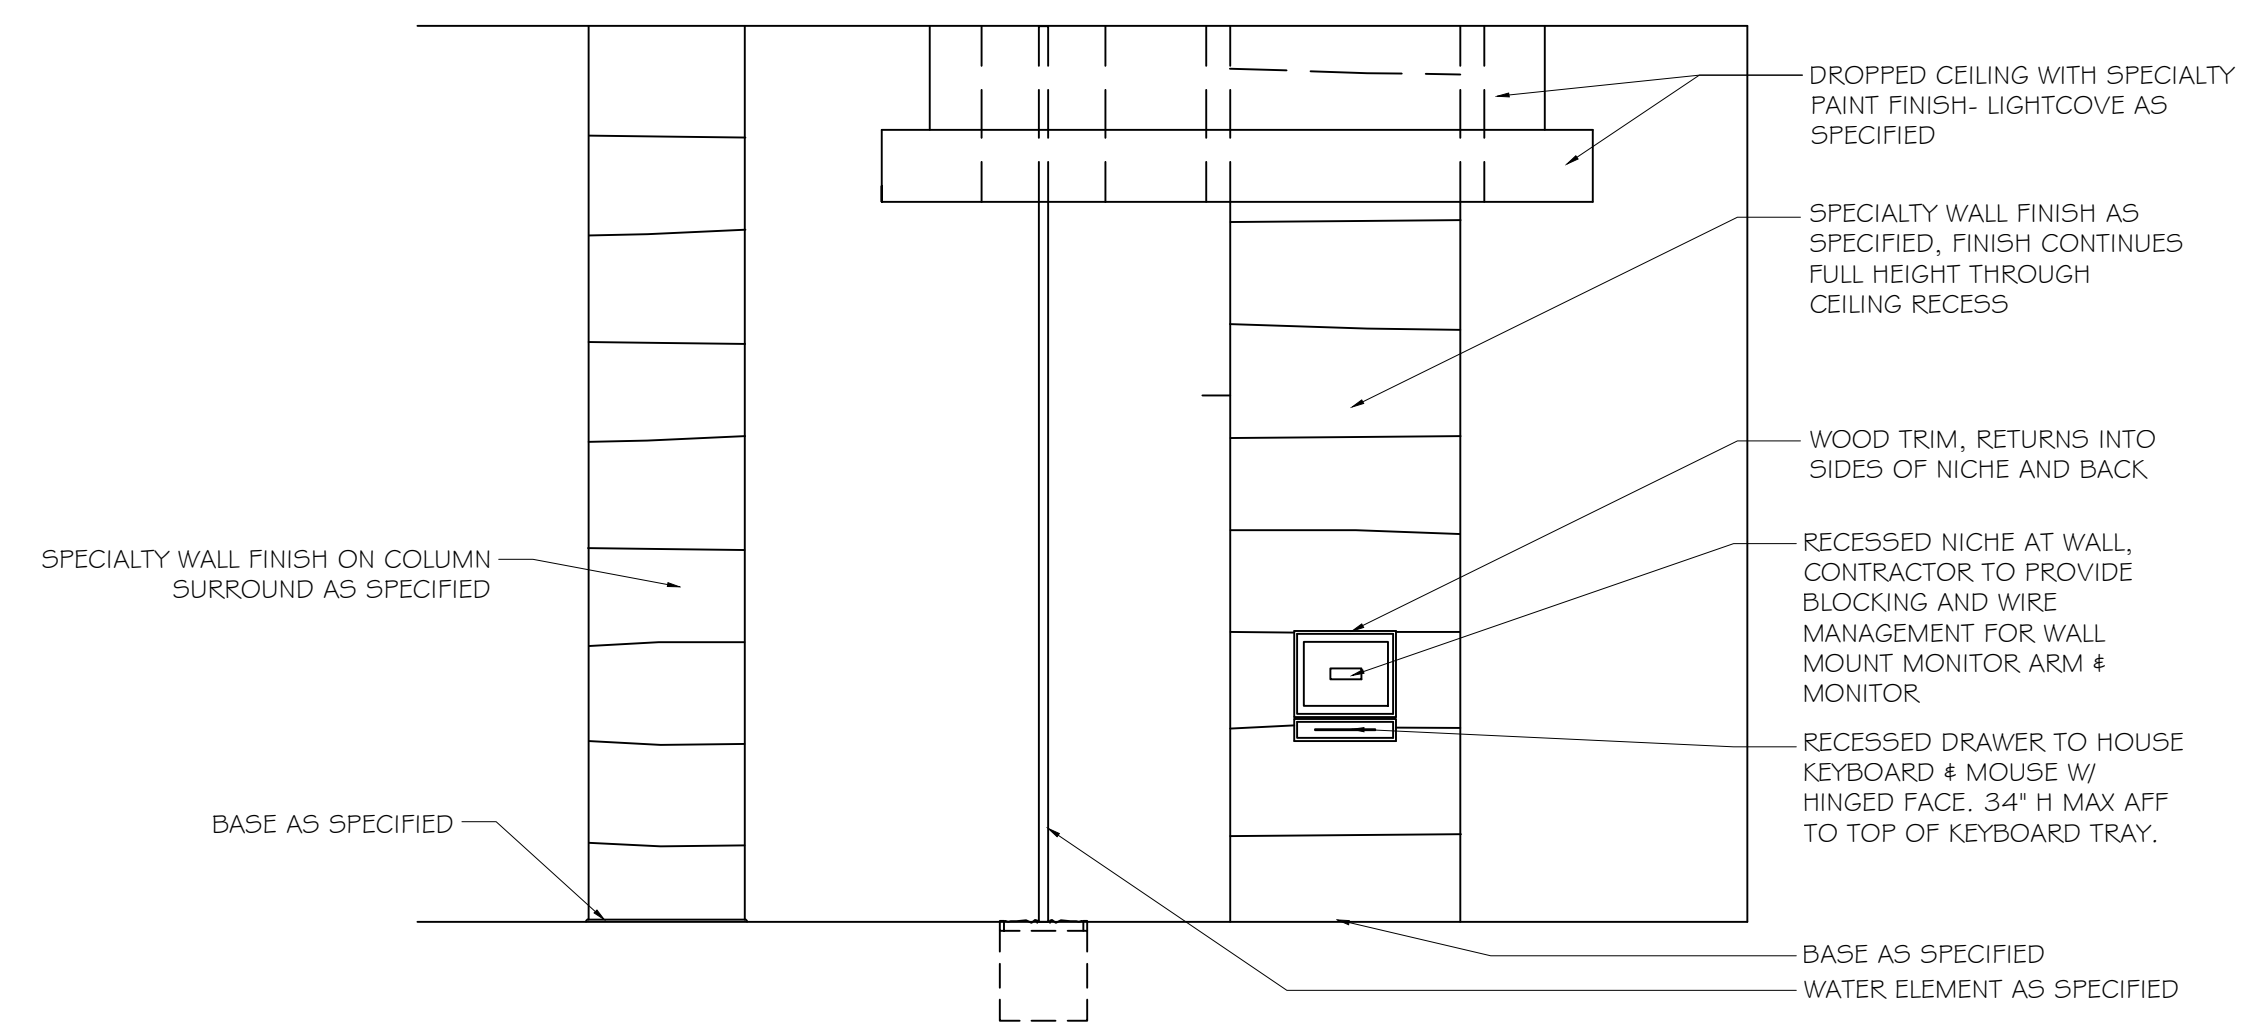

06 ELEVATION AT WAITING  
SCALE:  $\frac{1}{4}'' = 1'-0''$