




07 ELEVATION AT LEASING - WAITING & CORRIDOR  
SCALE: 1/4" = 1'-0"

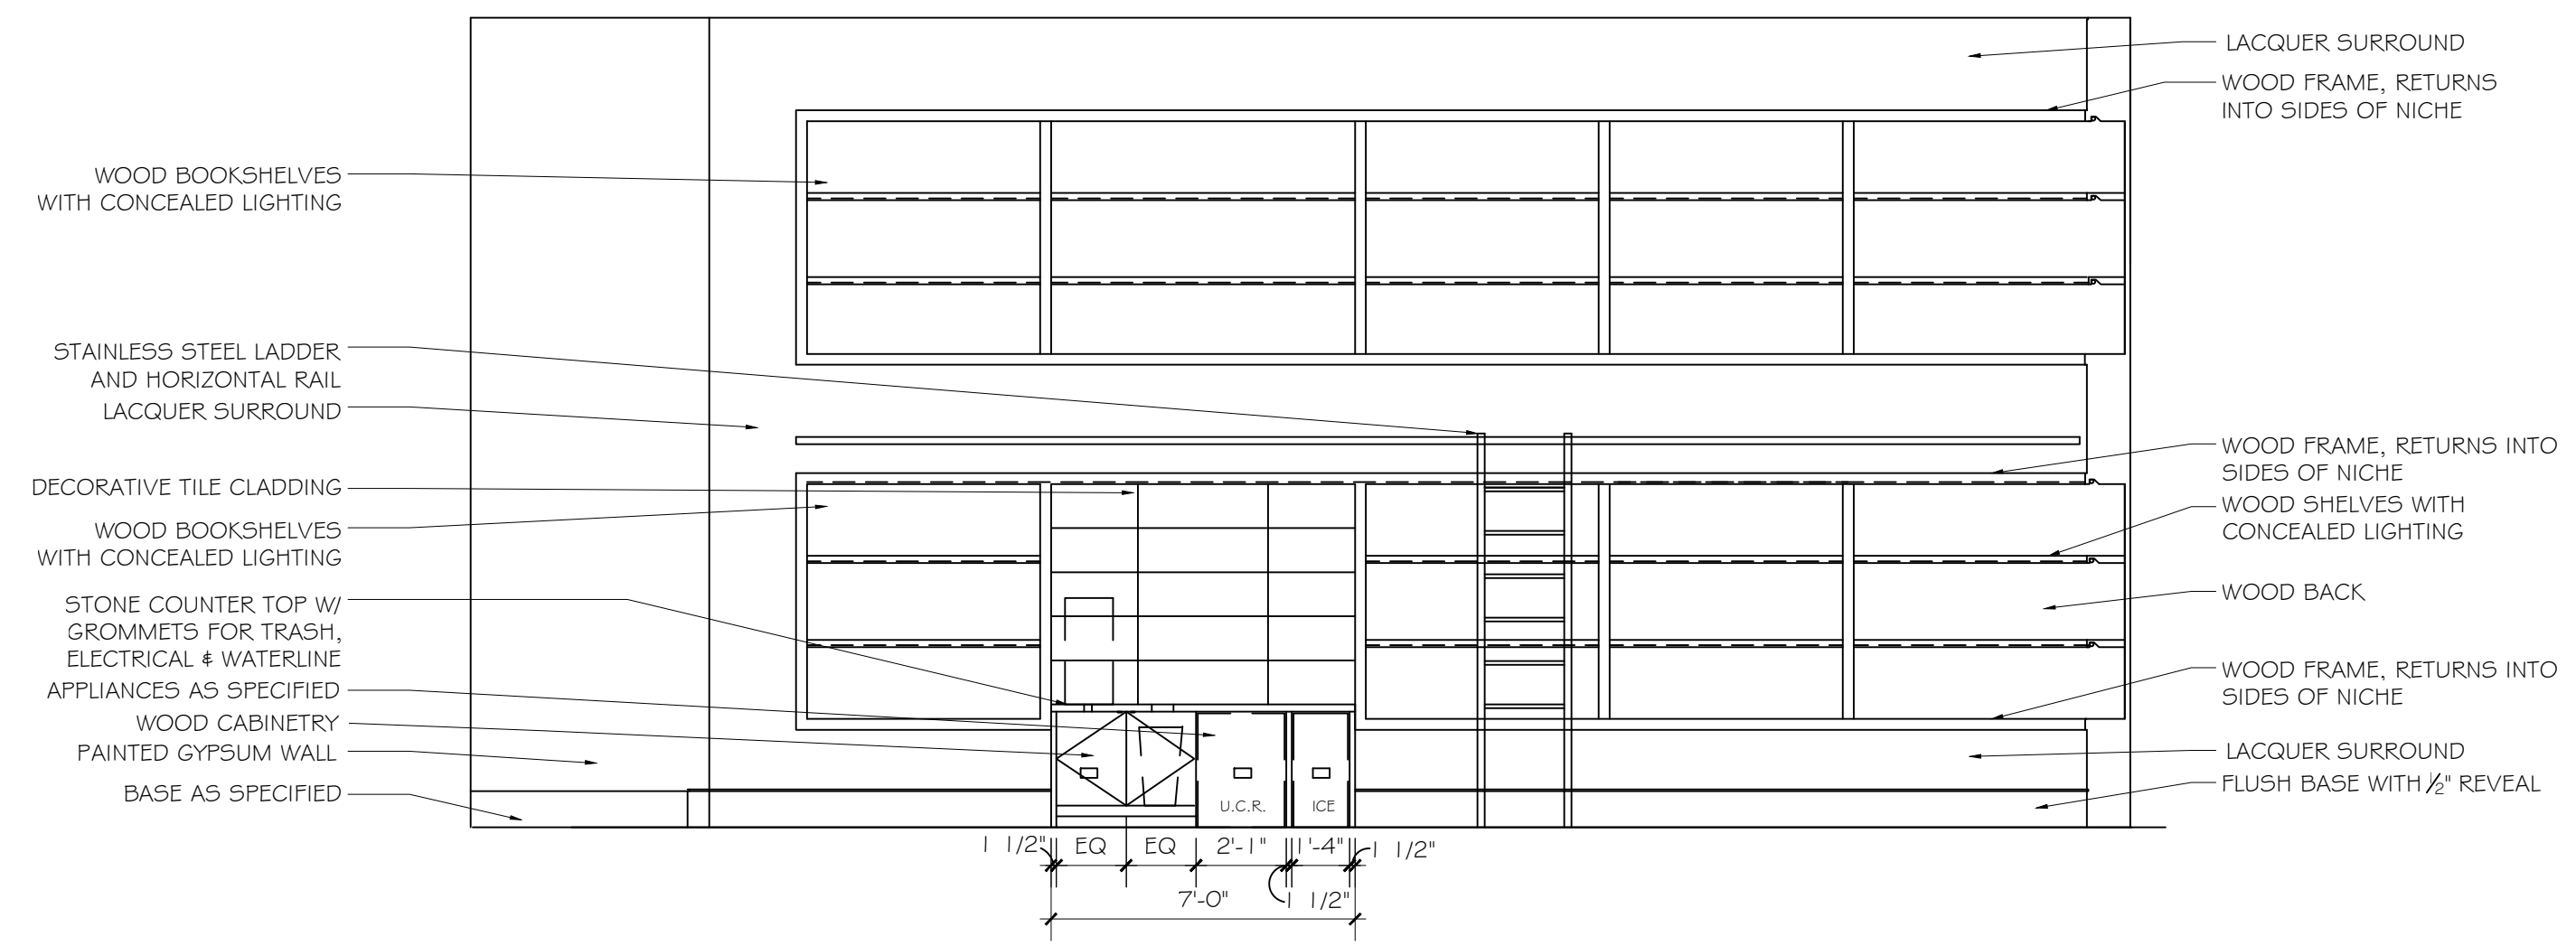


08 ELEVATION AT WAITING  
SCALE: 1/4" = 1'-0"

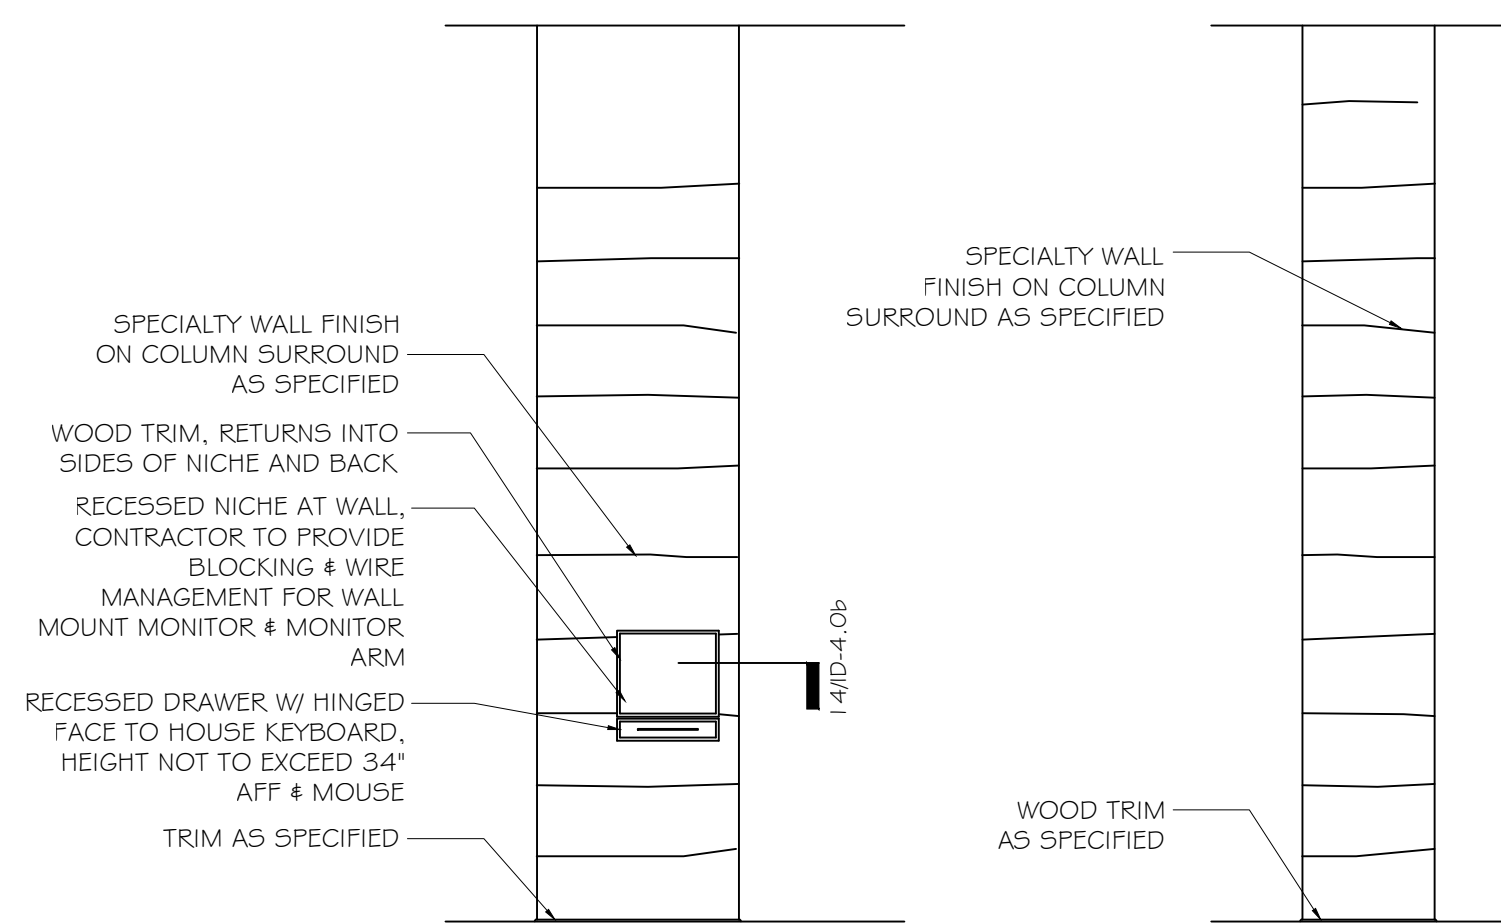

09 ELEVATION AT COMPUTER STATION  
SCALE: 1/4" = 1'-0"

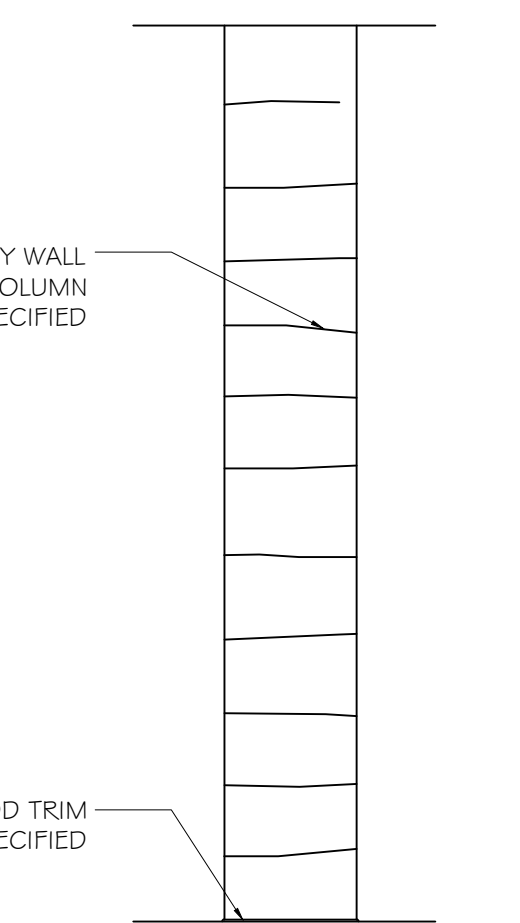

09A ELEVATION AT COLUMN  
SCALE: 1/4" = 1'-0"

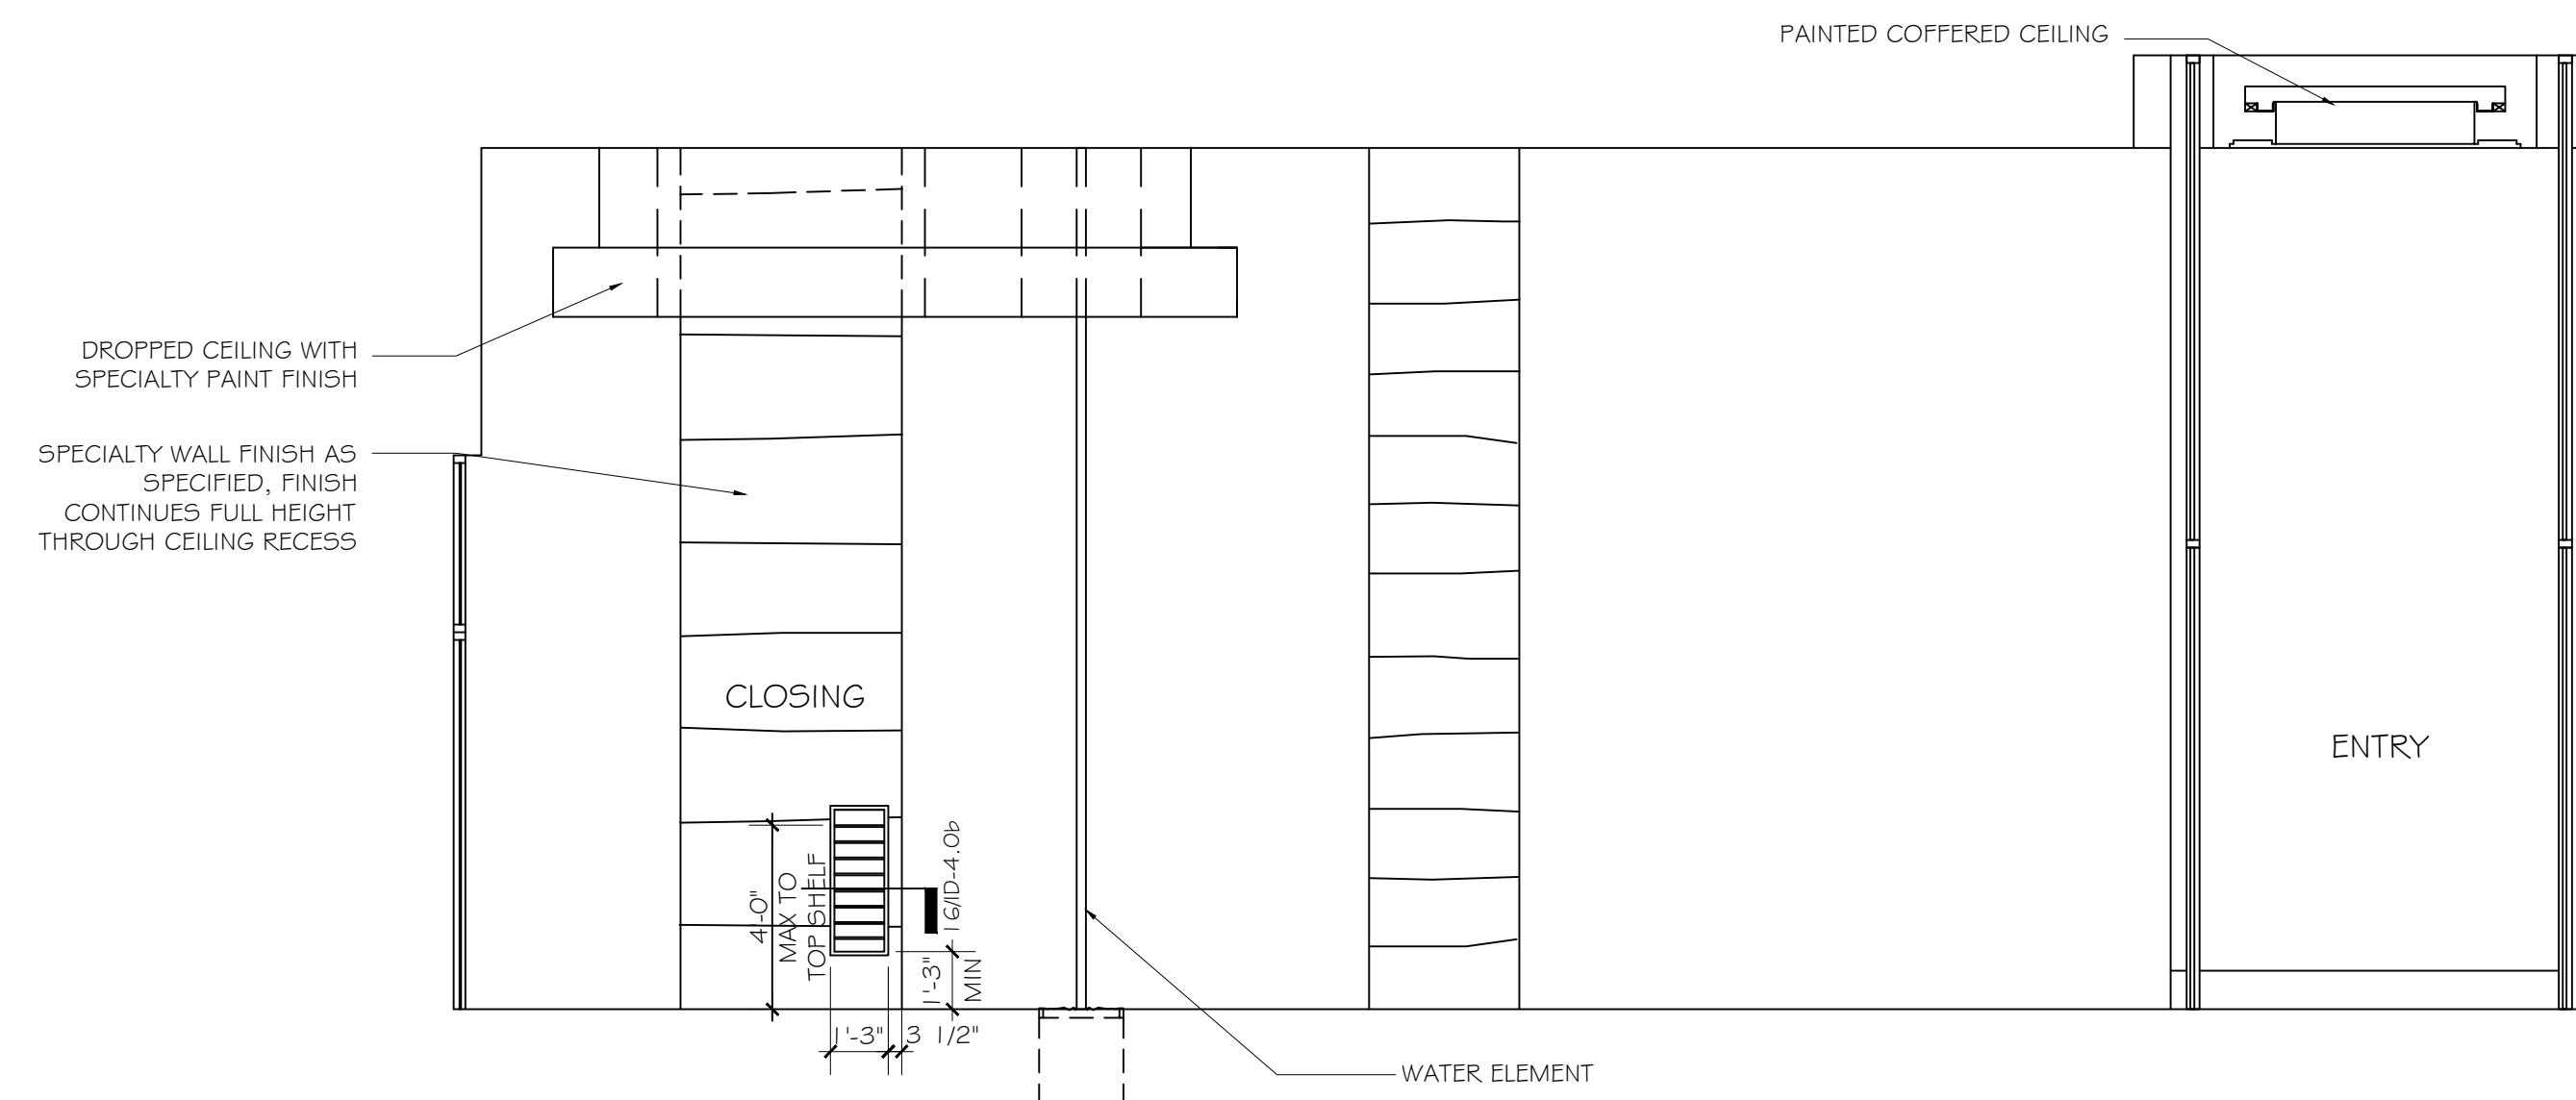

10 ELEVATION AT CLOSING & WAITING  
SCALE: 1/4" = 1'-0"